
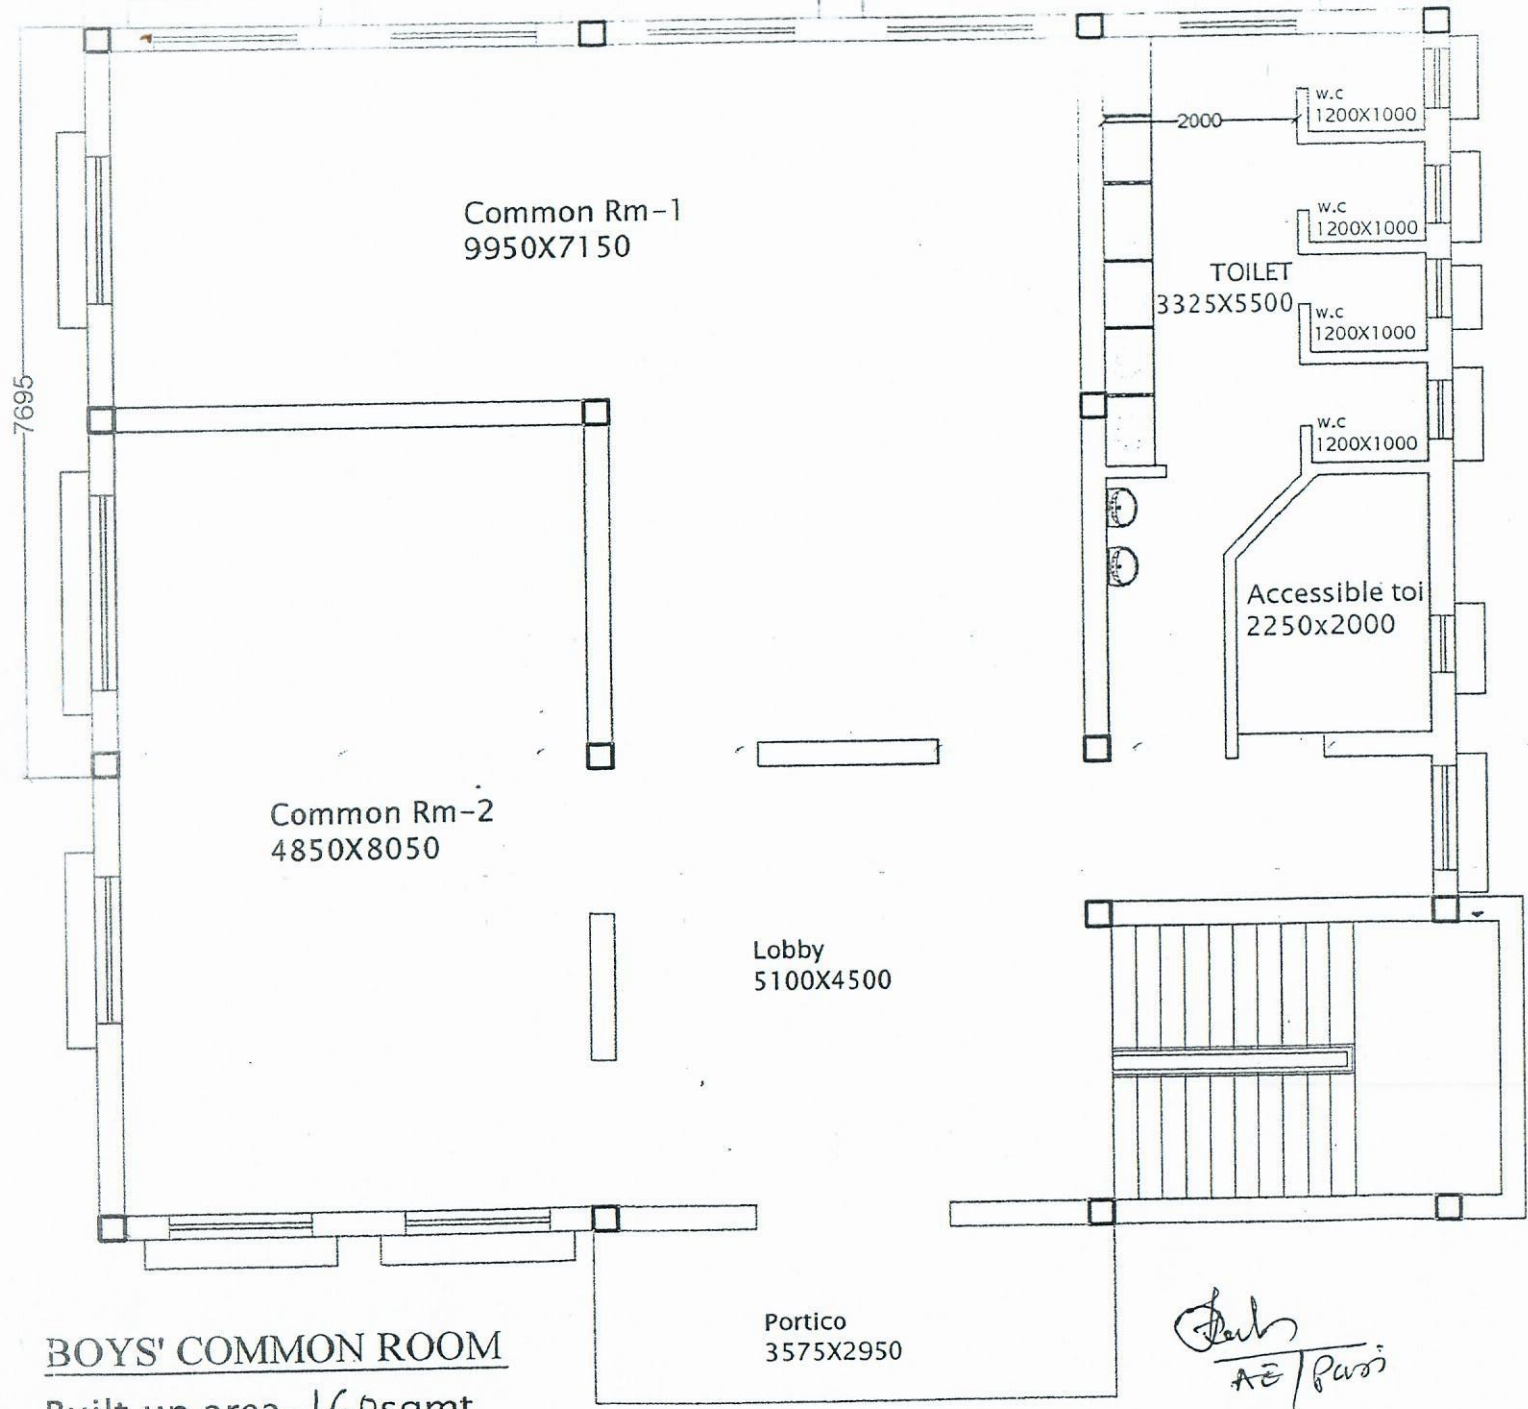


*Contract signed
Registered 25.11.*

BOYS' COMMON ROOM
Built up area-160sqmt


 CPWD BHUBANESWAR	JAGANNATH UNIVERSITY AT PI	
	O/SENIOR ARCHITECT (BBSR) NIRMAN BHAWAN, PLOT NO: 188/ 623-624, POKHARIPUT, BHUBANESWAR- 751020 TEL: 0674 - 2352436	
BOYS' COMMON RO		GROUND FLOOR PL.
DRAWING NO:	SCALE: 1:150	STAGE:
SA(BBSR)/JU/179/P.D./1959	DATE: 10-11-2017	PRELIMINARY DR
G.HOTA (ARCHITECT)	P.NANDY (SENIOR ARCHITECT)	U.PAL (CHIEF ARCHIT)

*Arch
AE/Puri*




*Counter signed
Registered*

BOYS' COMMON ROOM
Built up area-160sqmt

 CPWD BHUBANESWAR		JAGANNATH UNIVERSITY AT BHUBANESWAR
O/SENIOR ARCHITECT(BBSR) NIRMAN BHAWAN, PLOT NO: 188/ 623-624, POKHARIPUT, BHUBANESWAR- 751020 TEL: 0674 - 2352436		BOYS' COMMON R FIRST GROUND FLOOR F
DRAWING NO :	SCALE : 1:150 <i>AE</i>	STAGE:
SA(BBSR)/JU/179/P.D./1959	DATE : 10-11-2017	PRELIMINARY
Assistant Engineer-Puri (ARCHITECT)		

*Sub
AE/Puri*

Shri Vihar: MAG Colony
Puri-752003

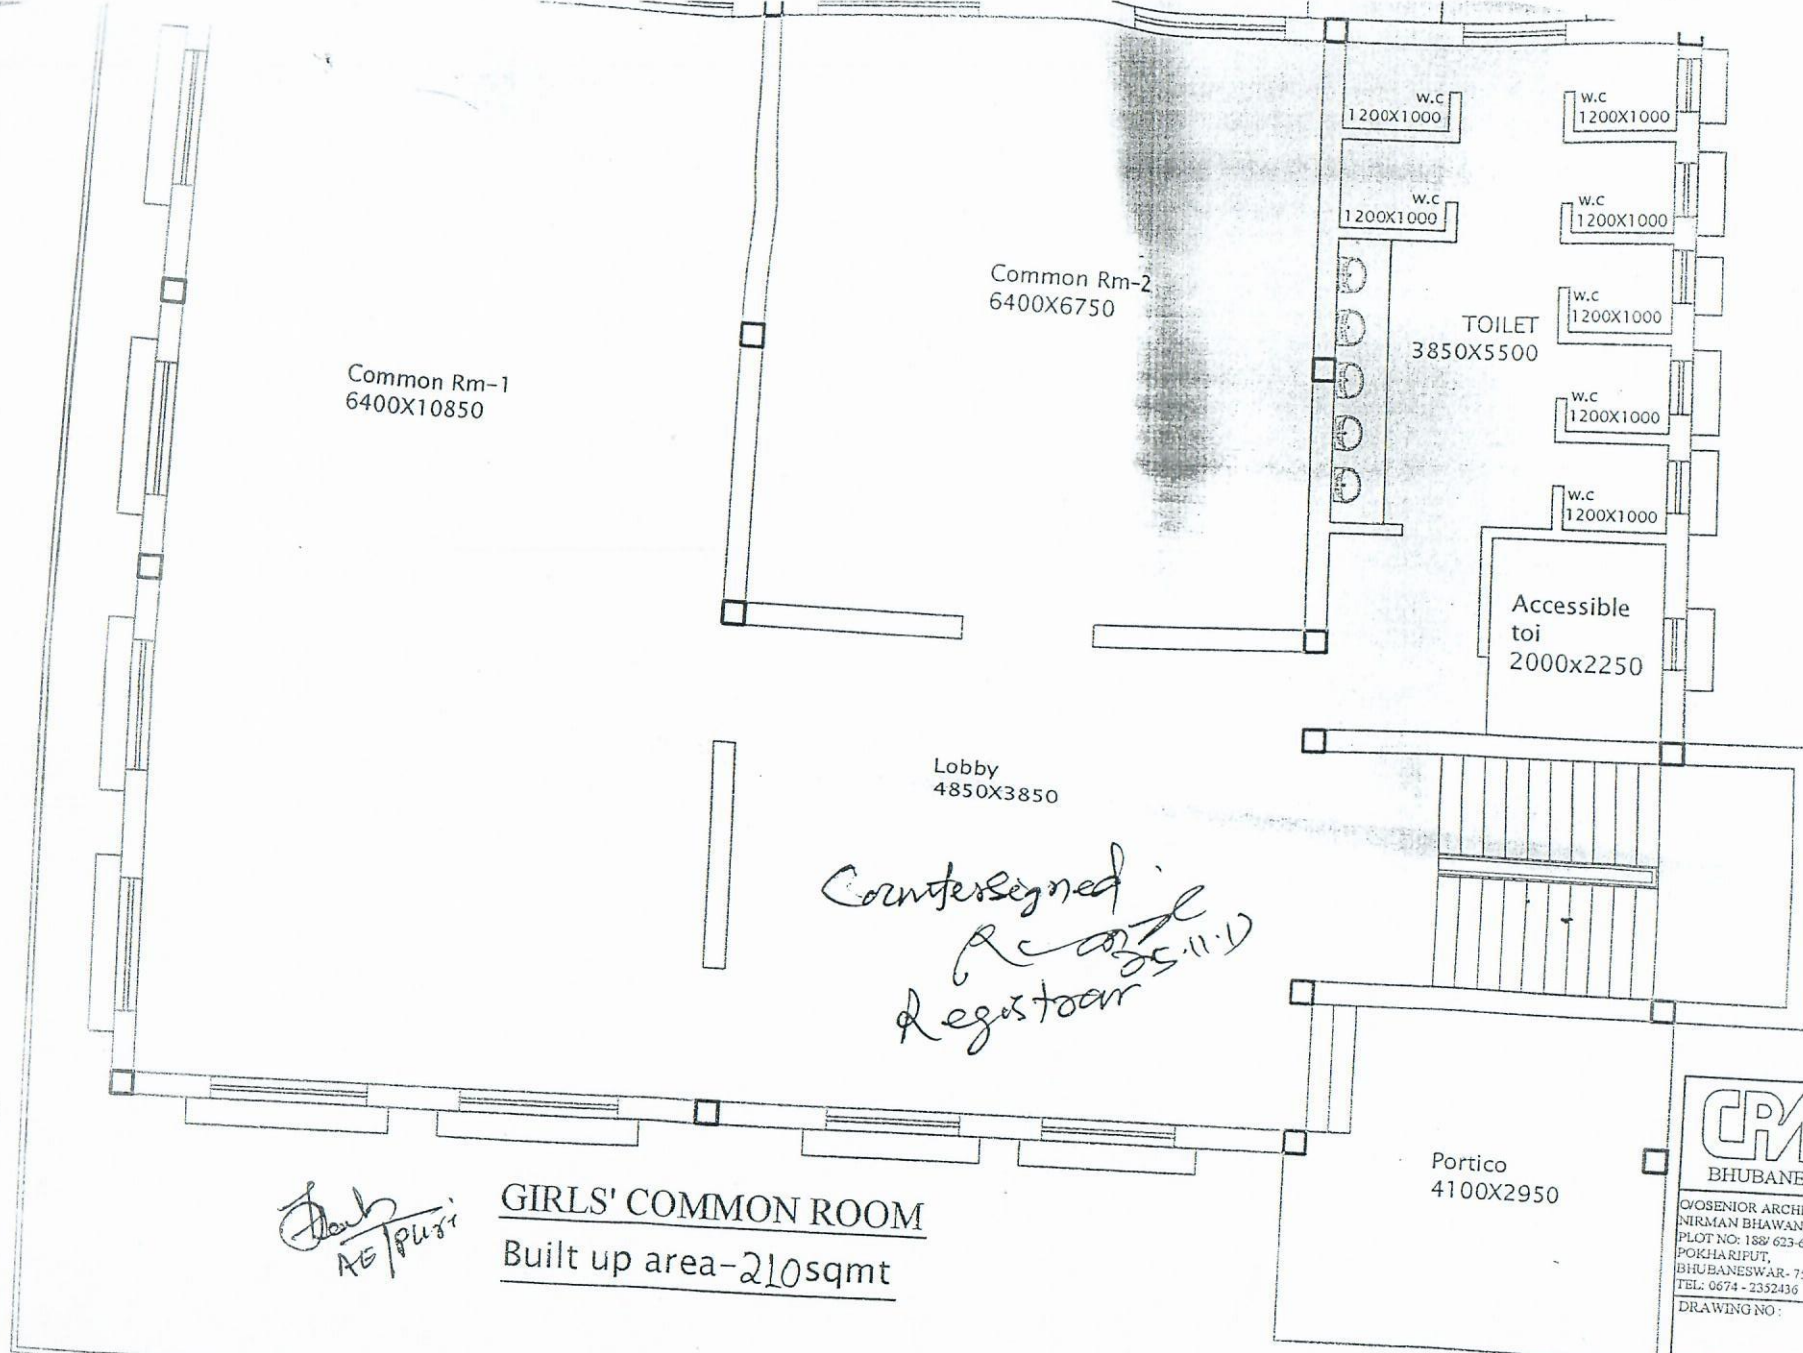

Common Rm-1
6400X10850

Common Rm-2
6400X6750

Lobby
4850X3850

*Counter signed
Registration
25.11.17*

w.c
1200X1000

w.c
1200X1000

w.c
1200X1000

w.c
1200X1000

w.c
1200X1000

w.c
1200X1000

w.c
1200X1000

TOILET
3850X5500

Accessible
toi
2000x2250

Portico
4100X2950

AE/Puri

GIRLS' COMMON ROOM
Built up area-210sqmt

		JAGANNATH UNIVERSITY AT	
		GIRL'S COMMON R	
O/SENIOR ARCHITECT(BBSR) NIRMAN BHAWAN, PLOT NO: 188/ 623-624, POKHARIPUT, BHUBANESWAR- 751020 TEL: 0674 - 2352436		GROUND FLOOR P	
DRAWING NO:	SCALE: 1:150	STAGE:	
SA(BBSR)/JU/179/P.D./1960	DATE: 10-11-2017	PRELIMINARY E	
G.HOTA (ARCHITECT)	P.NANDY (SENIOR ARCHITECT)	U.PAL (CHIEF ARCHITECT)	

Common Rm-1
6400X10850

Common Rm-2
6400X6750

Lobby
4850X3850

w.c
1200X1000

w.c
1200X1000

w.c
1200X1000

w.c
1200X1000

w.c
1200X1000

TOILET
3850X5500

w.c
1200X1000

w.c
1200X1000


Accessible
toi
2000x2250

*Counter signed
Recd
Registar*

Portico
4100X2950

AE Puri

GIRLS' COMMON ROOM
Built up area-210sqmt

 CPWD BHUBANESWAR	JAGANNATH UNIVERSITY AT
	GIRL'S COMMON R
O/S SENIOR ARCHITECT (BBSR) NIRMAN BHAWAN, PLOT NO: 188/ 623-624, POKHARIPUT, BHUBANESWAR - 751020 TEL: 0674 - 2352436	FIRST GROUND FLOOR P
DRAWING NO	SCALE: 1:150
SAI(BBSR)/JU/179	STAGE
G HOTA ARCHITECT	Assistant Engineer-Puri Central Public Works Department Shri Vihar, GAG Colony, Puri-752003